


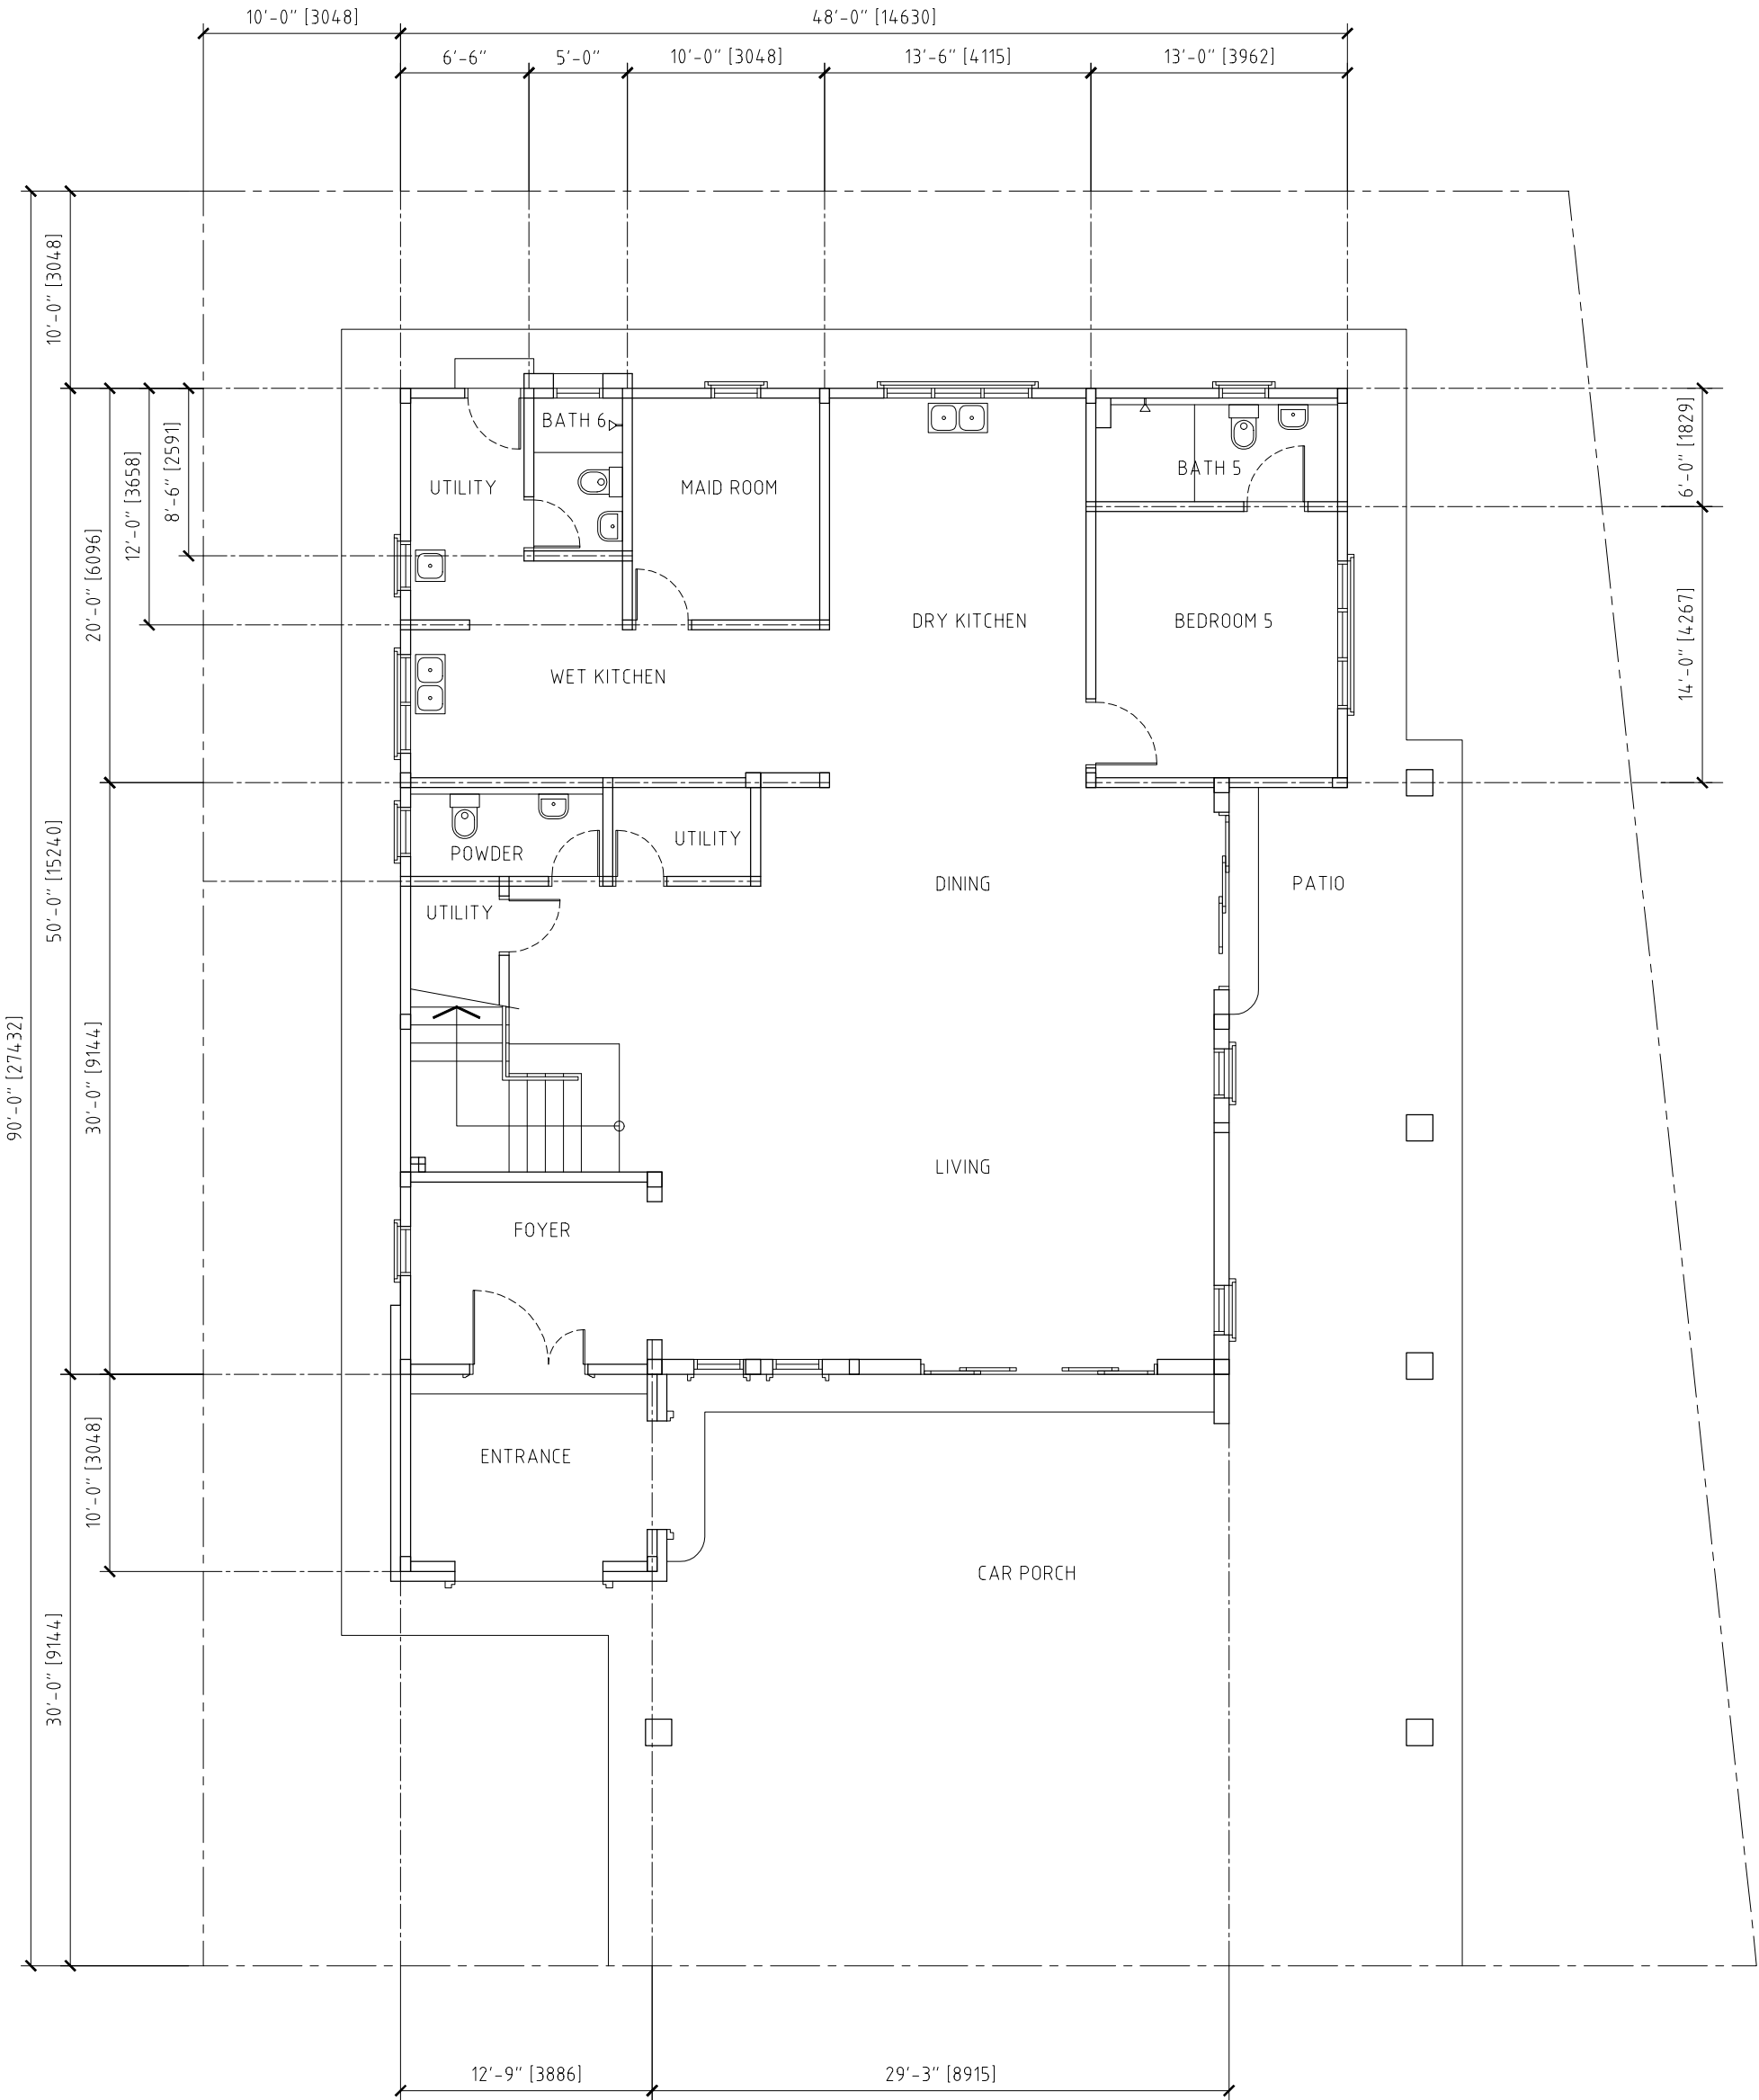

GROUND FLOOR PLAN
SCALE : 1/8"=1'0" (1 : 100)
BUNGALOW