


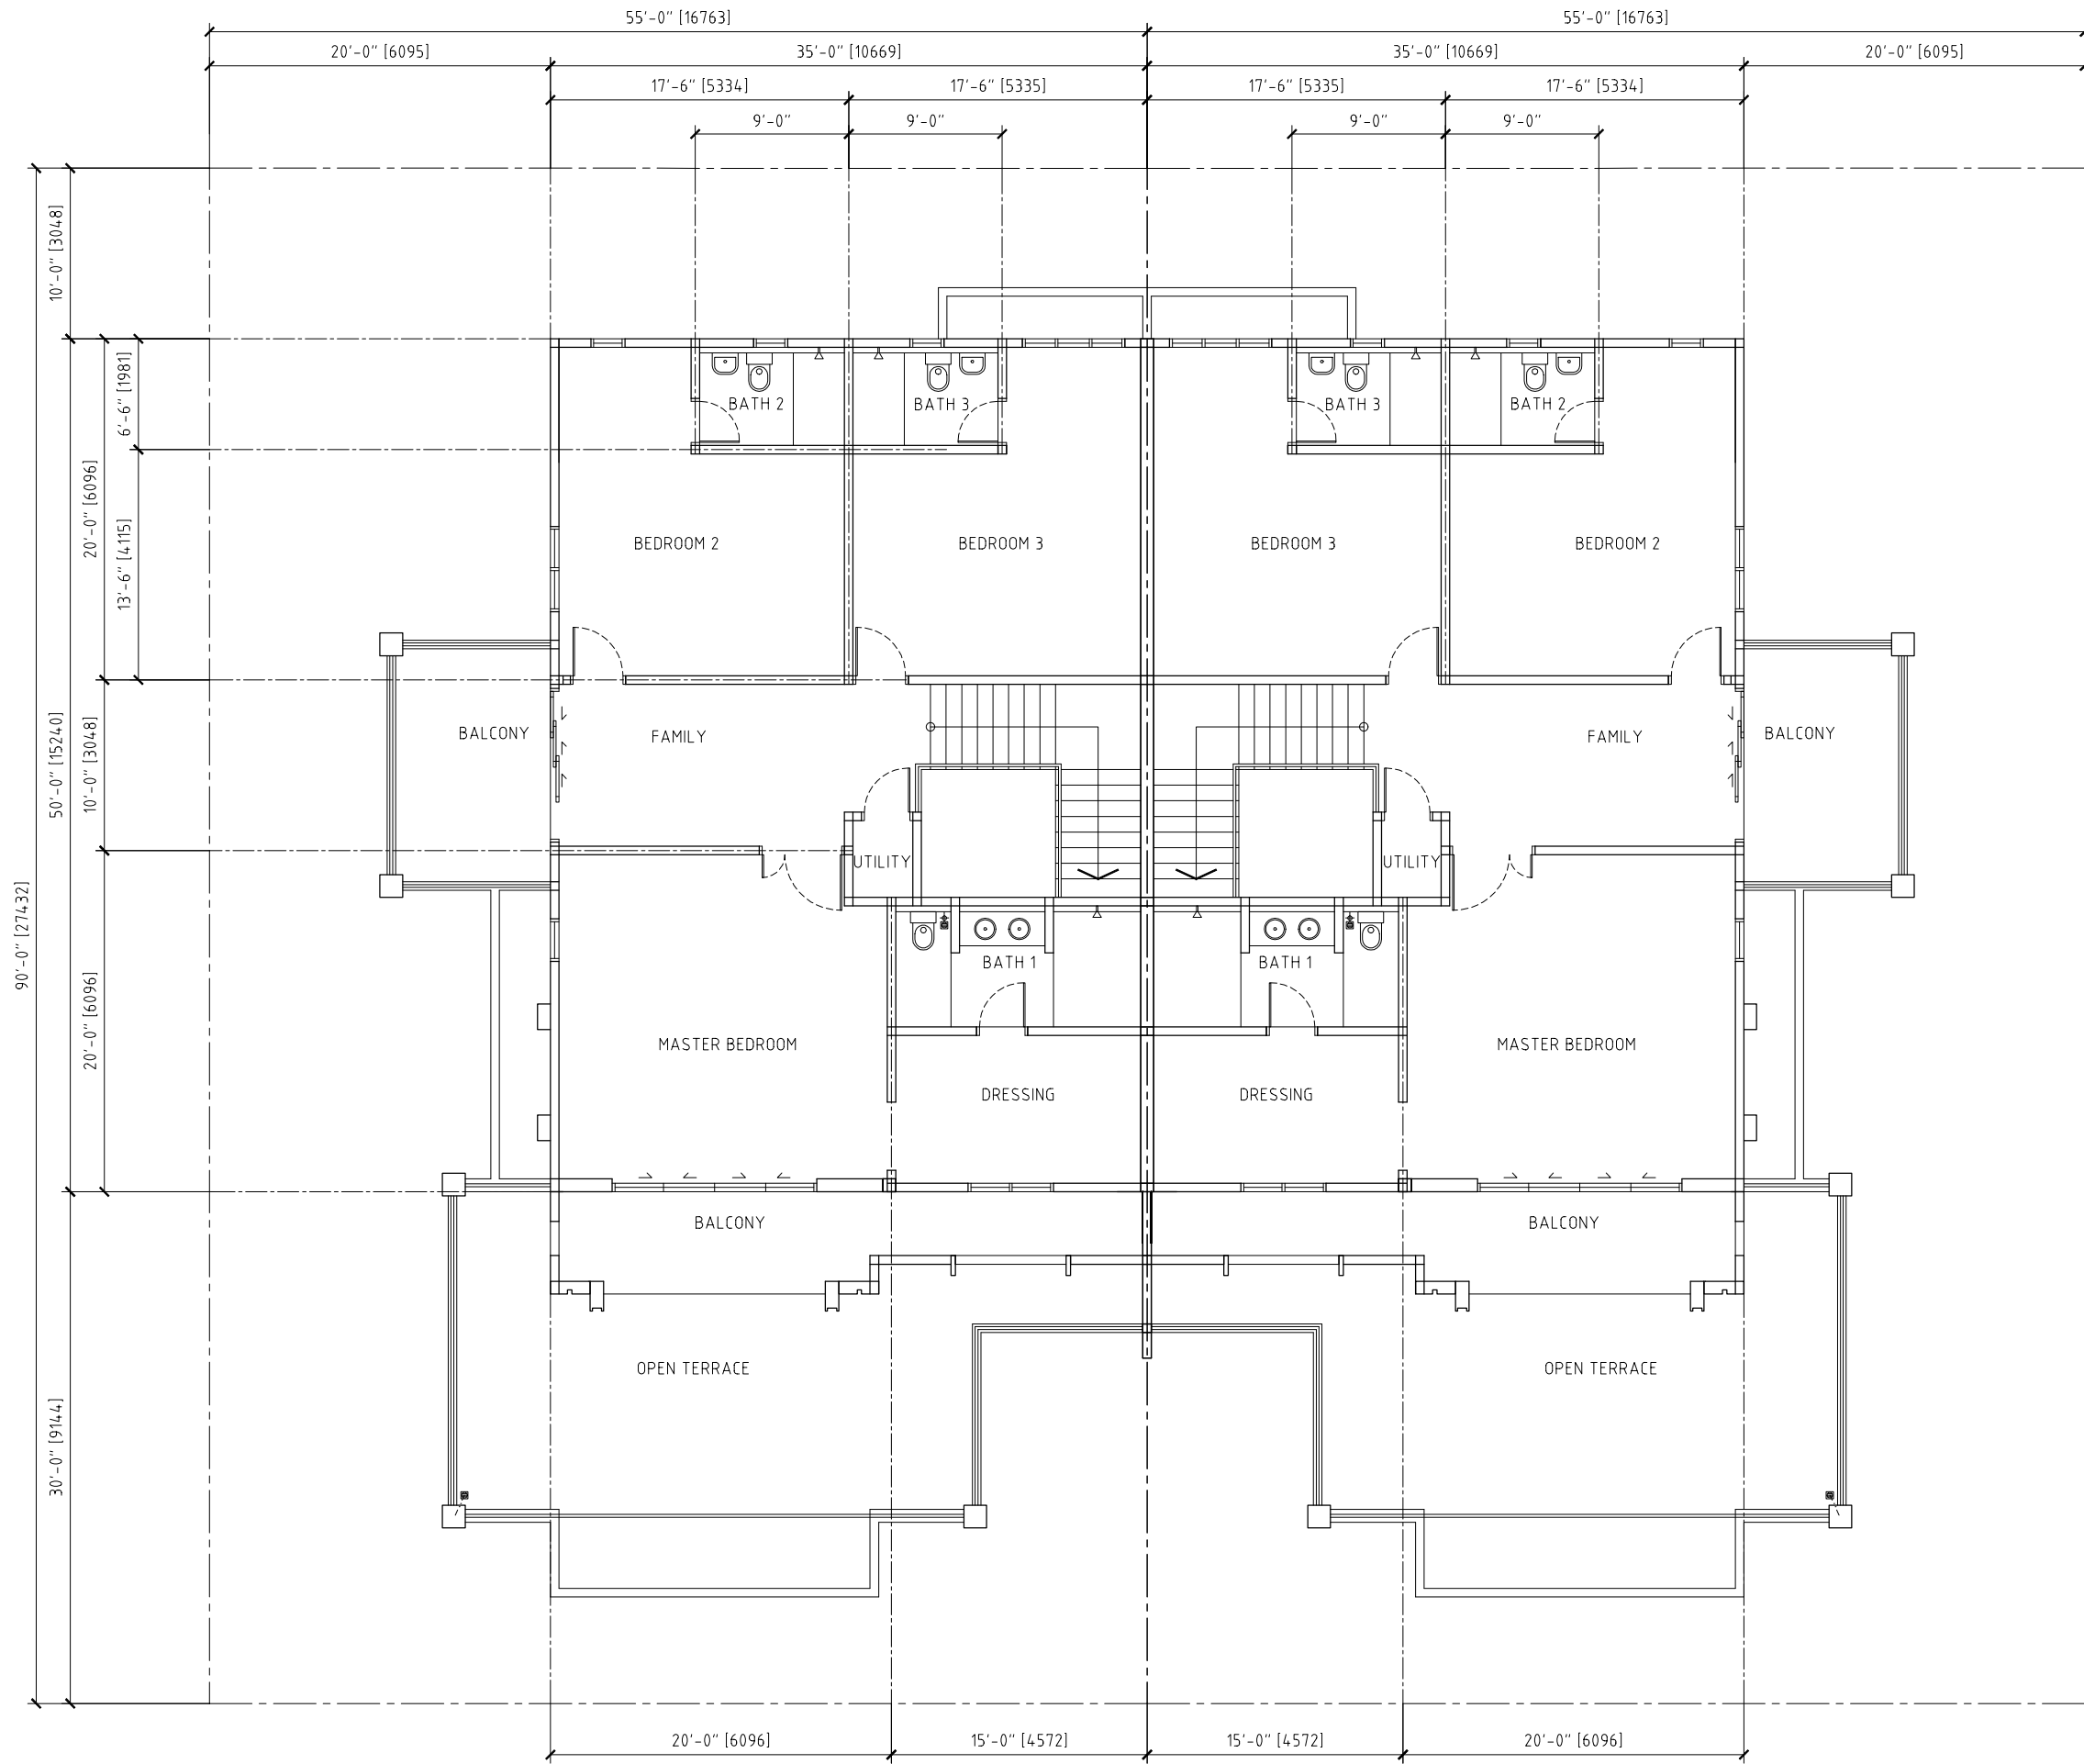

FIRST FLOOR PLAN
SCALE : 1/8" = 1'0" (1 : 100)
SEMI DETACH HOUSE