


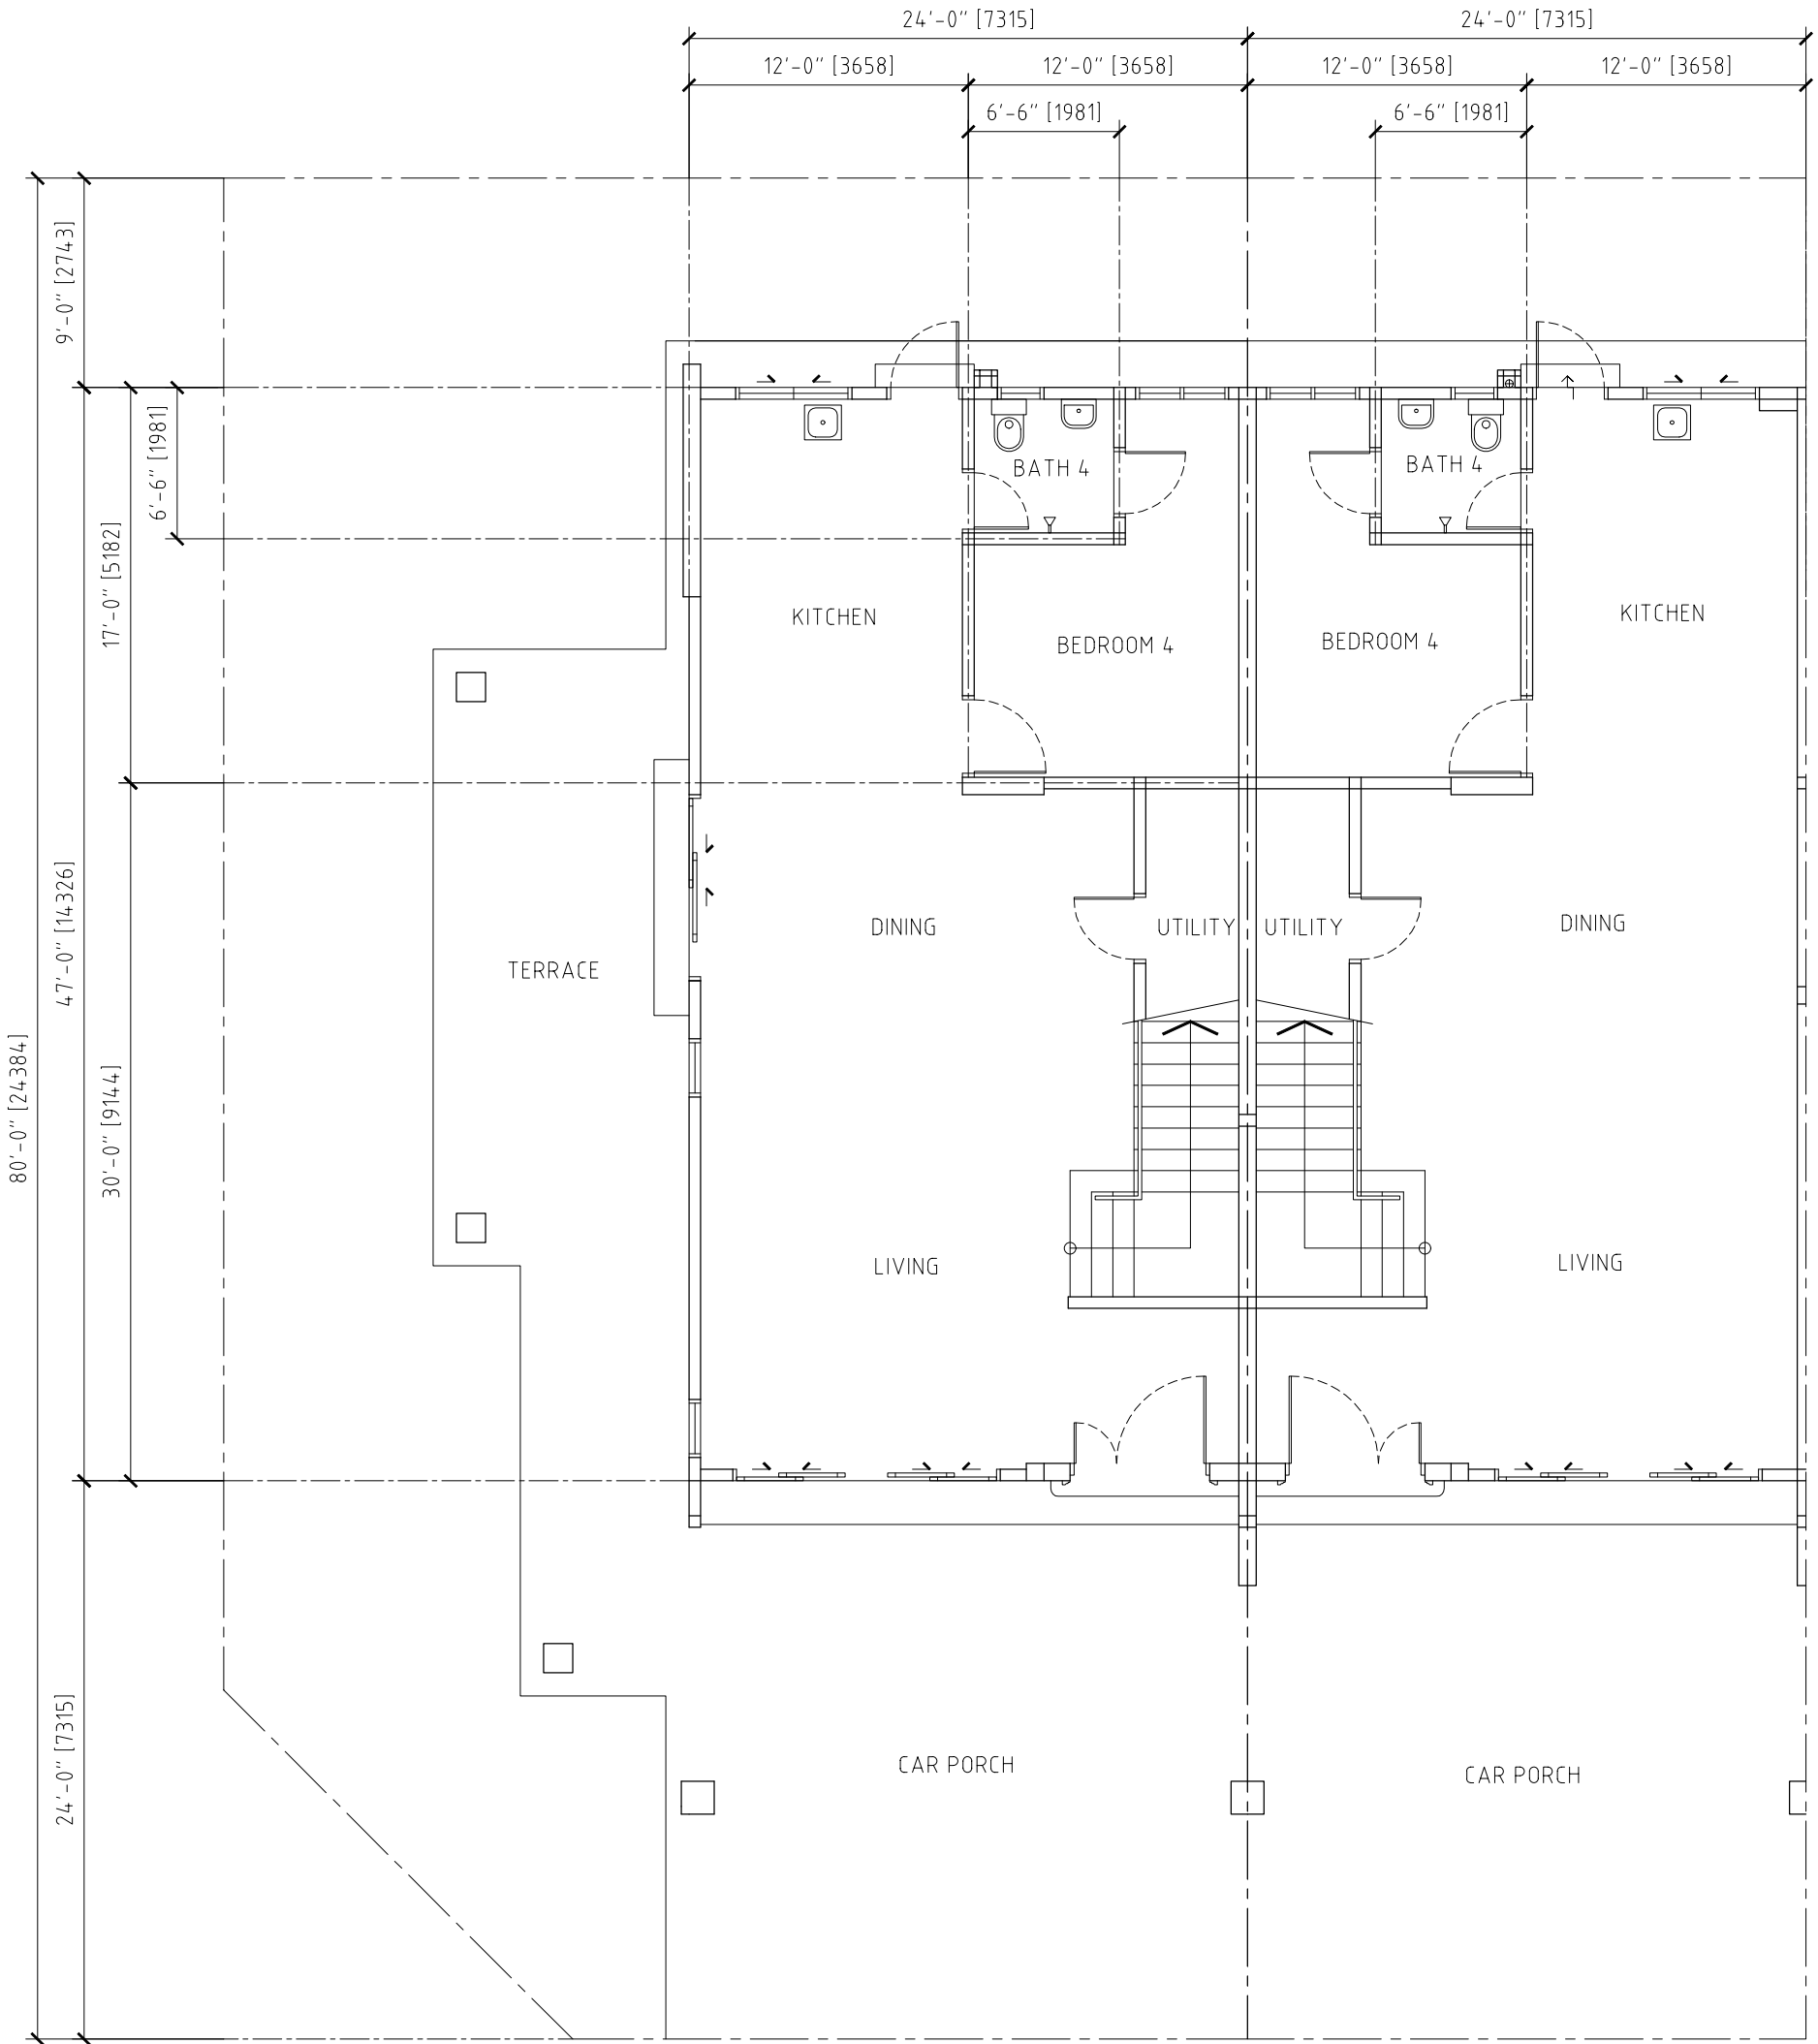

GROUND FLOOR PLAN

SCALE : 1/8" - 1'0" (1 : 100)

TERRACE HOUSE